



This drawing is not to be scaled.  
Site dimensions are to be checked  
before work is put in hand.

Notes

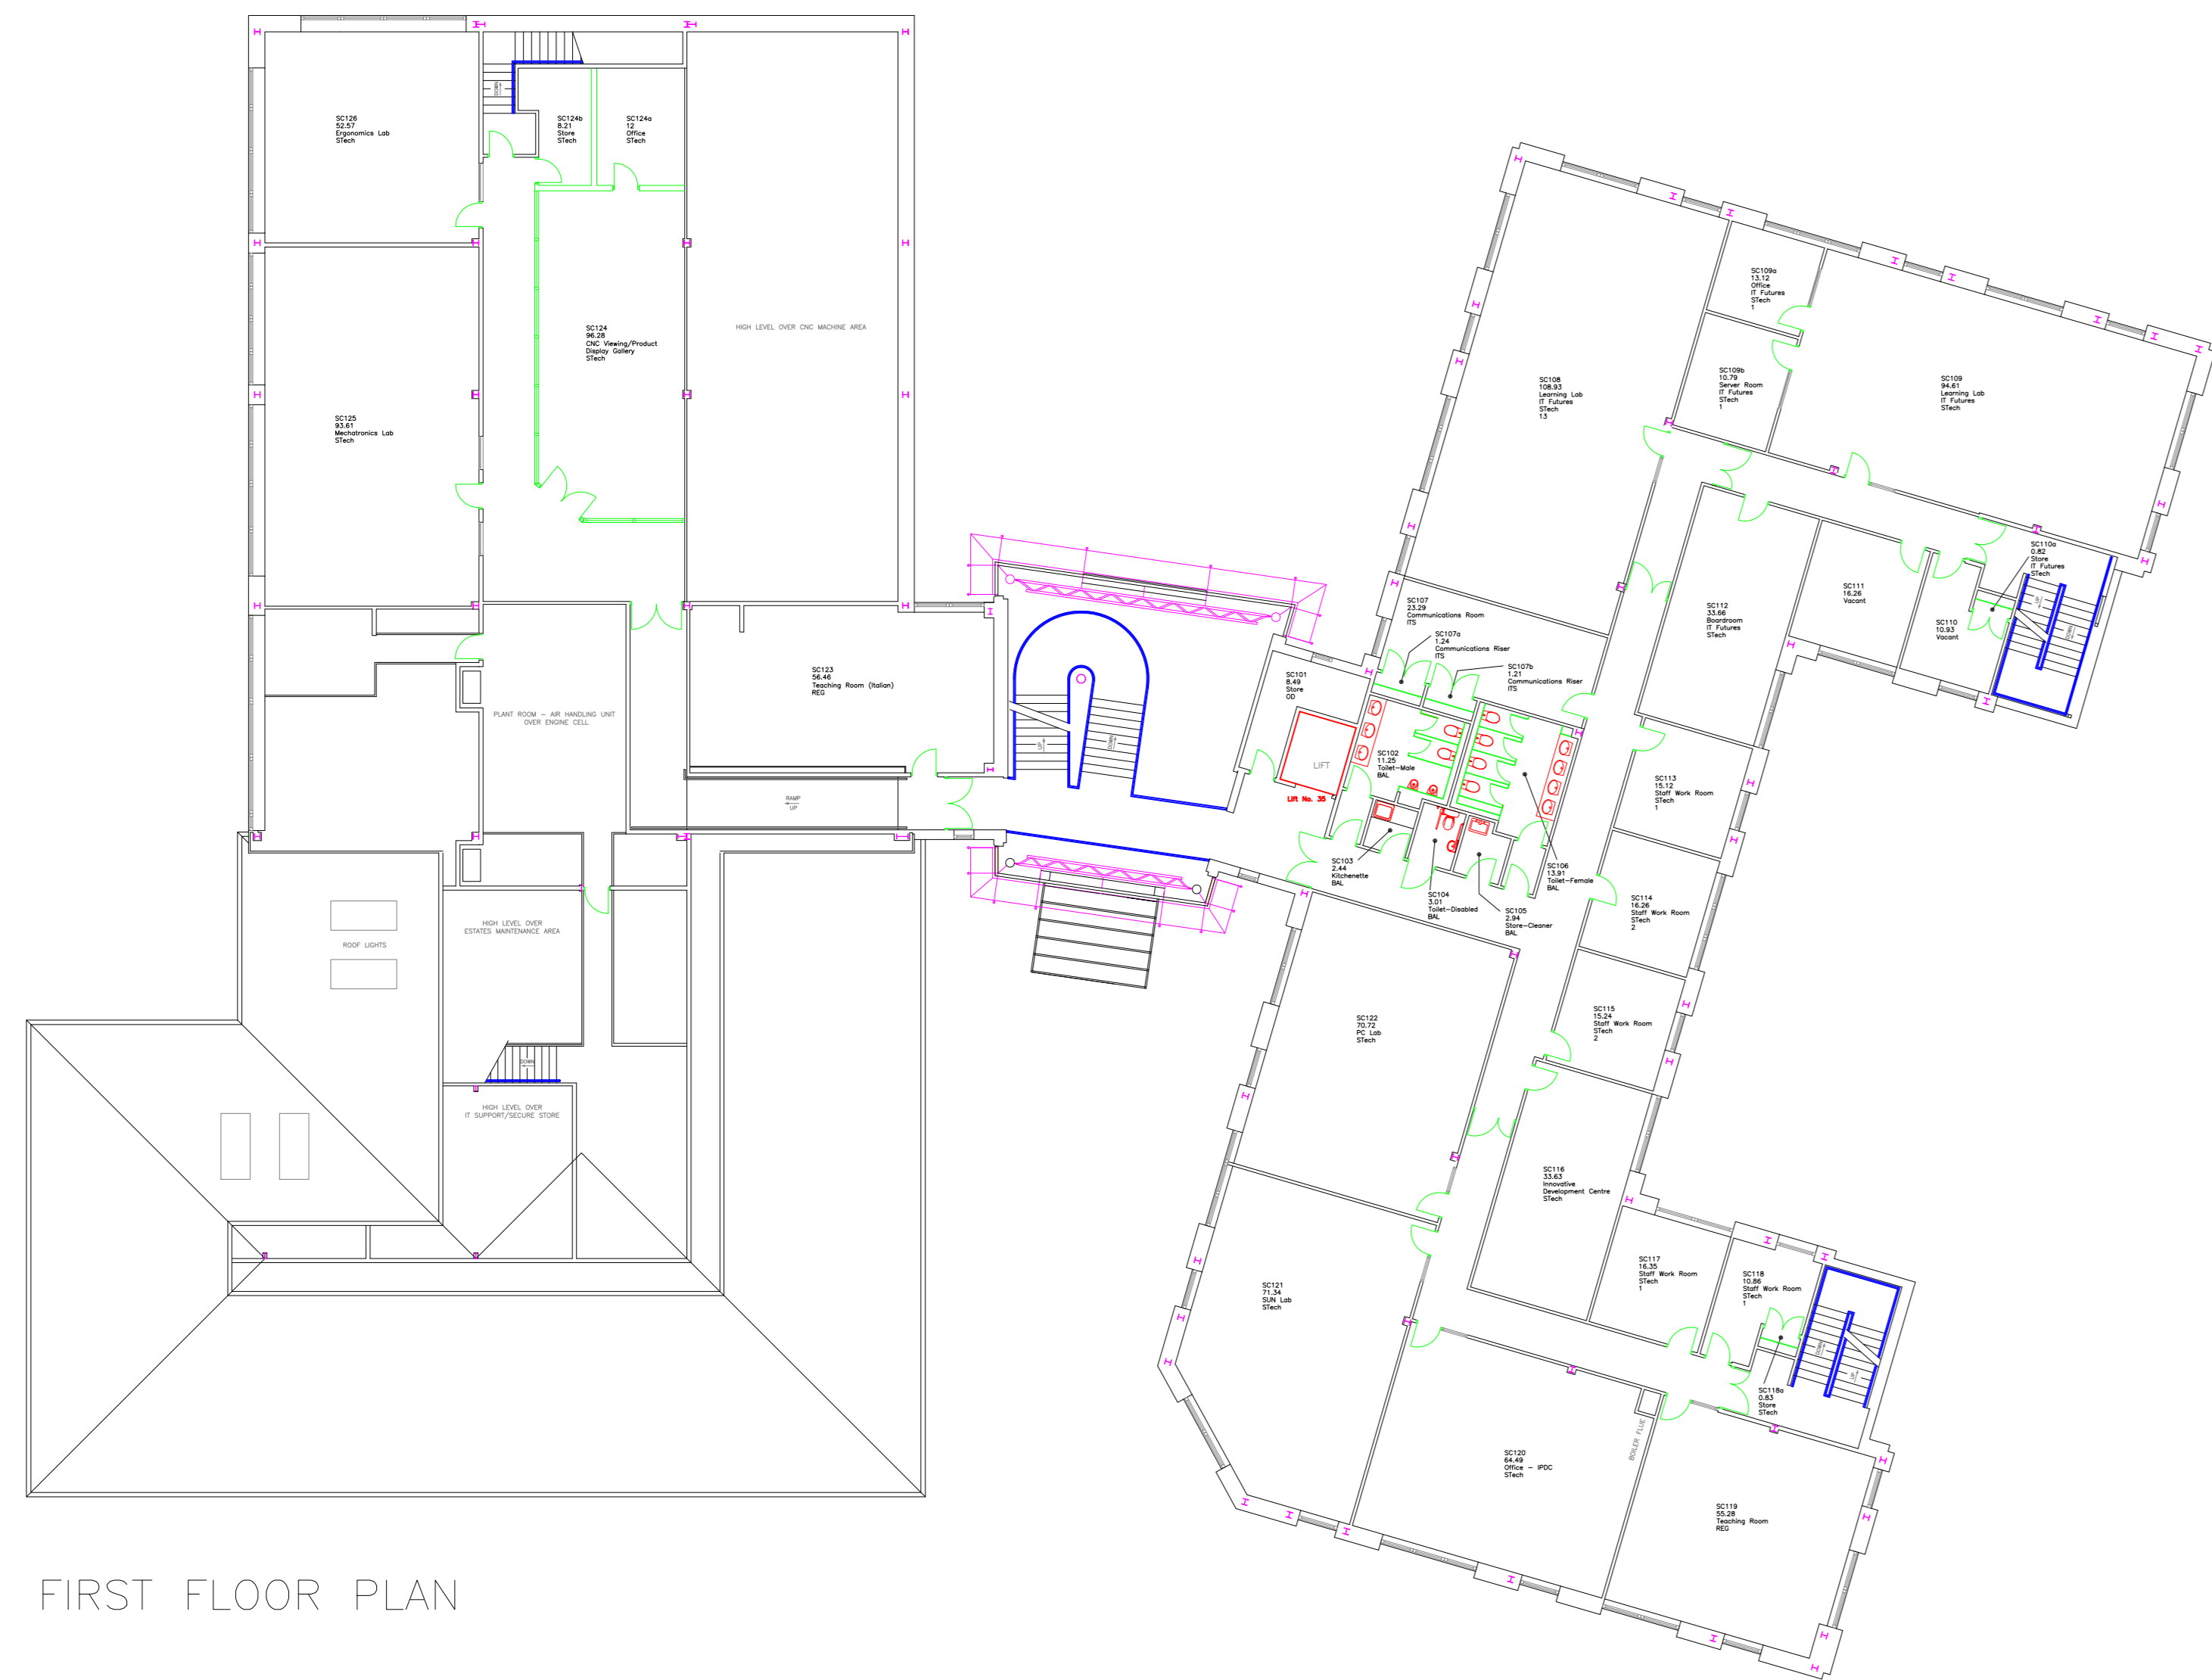

FIRST FLOOR PLAN

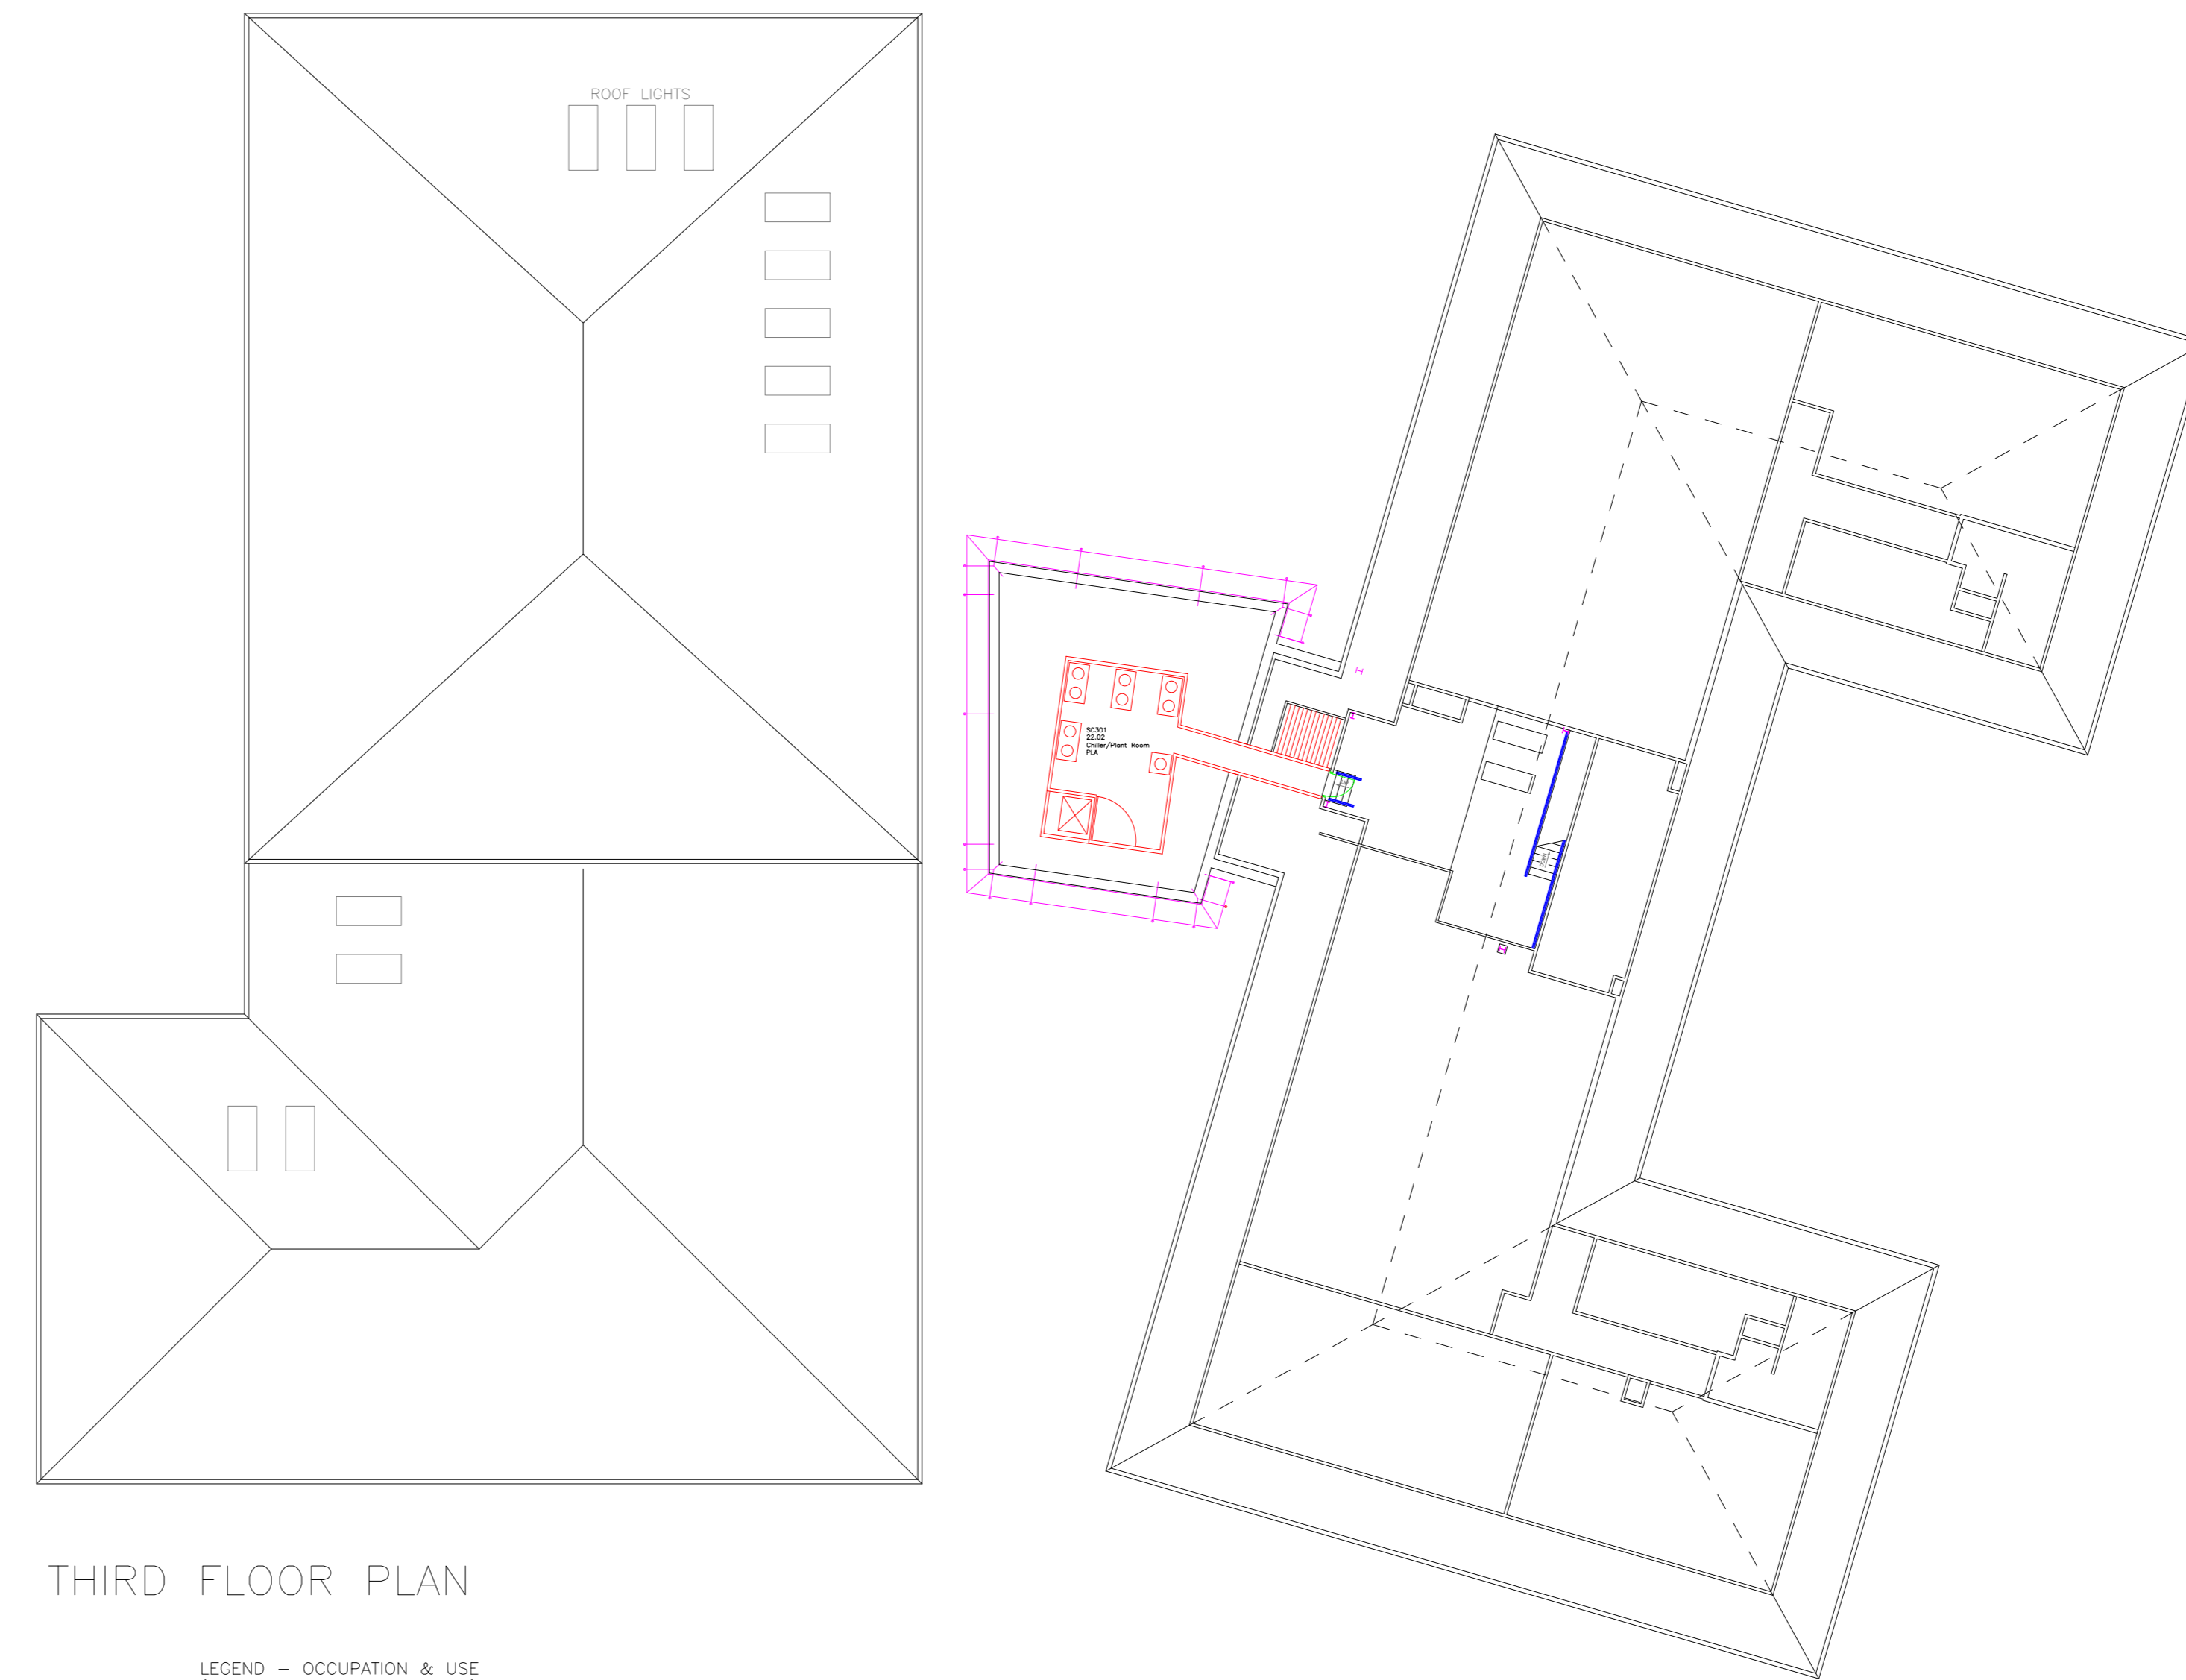


THIRD FLOOR PLAN

LEGEND - OCCUPATION & USE  
(data displayed in each room)  
e.g.  
SC002 = Room No.  
46.24 = Net internal area in m<sup>2</sup>  
SC002 Teaching Room = Room Description/Title  
SESE = Dept./School/Ownership  
10 = No. of seats/actual capacity (where shown)



GROUND FLOOR PLAN

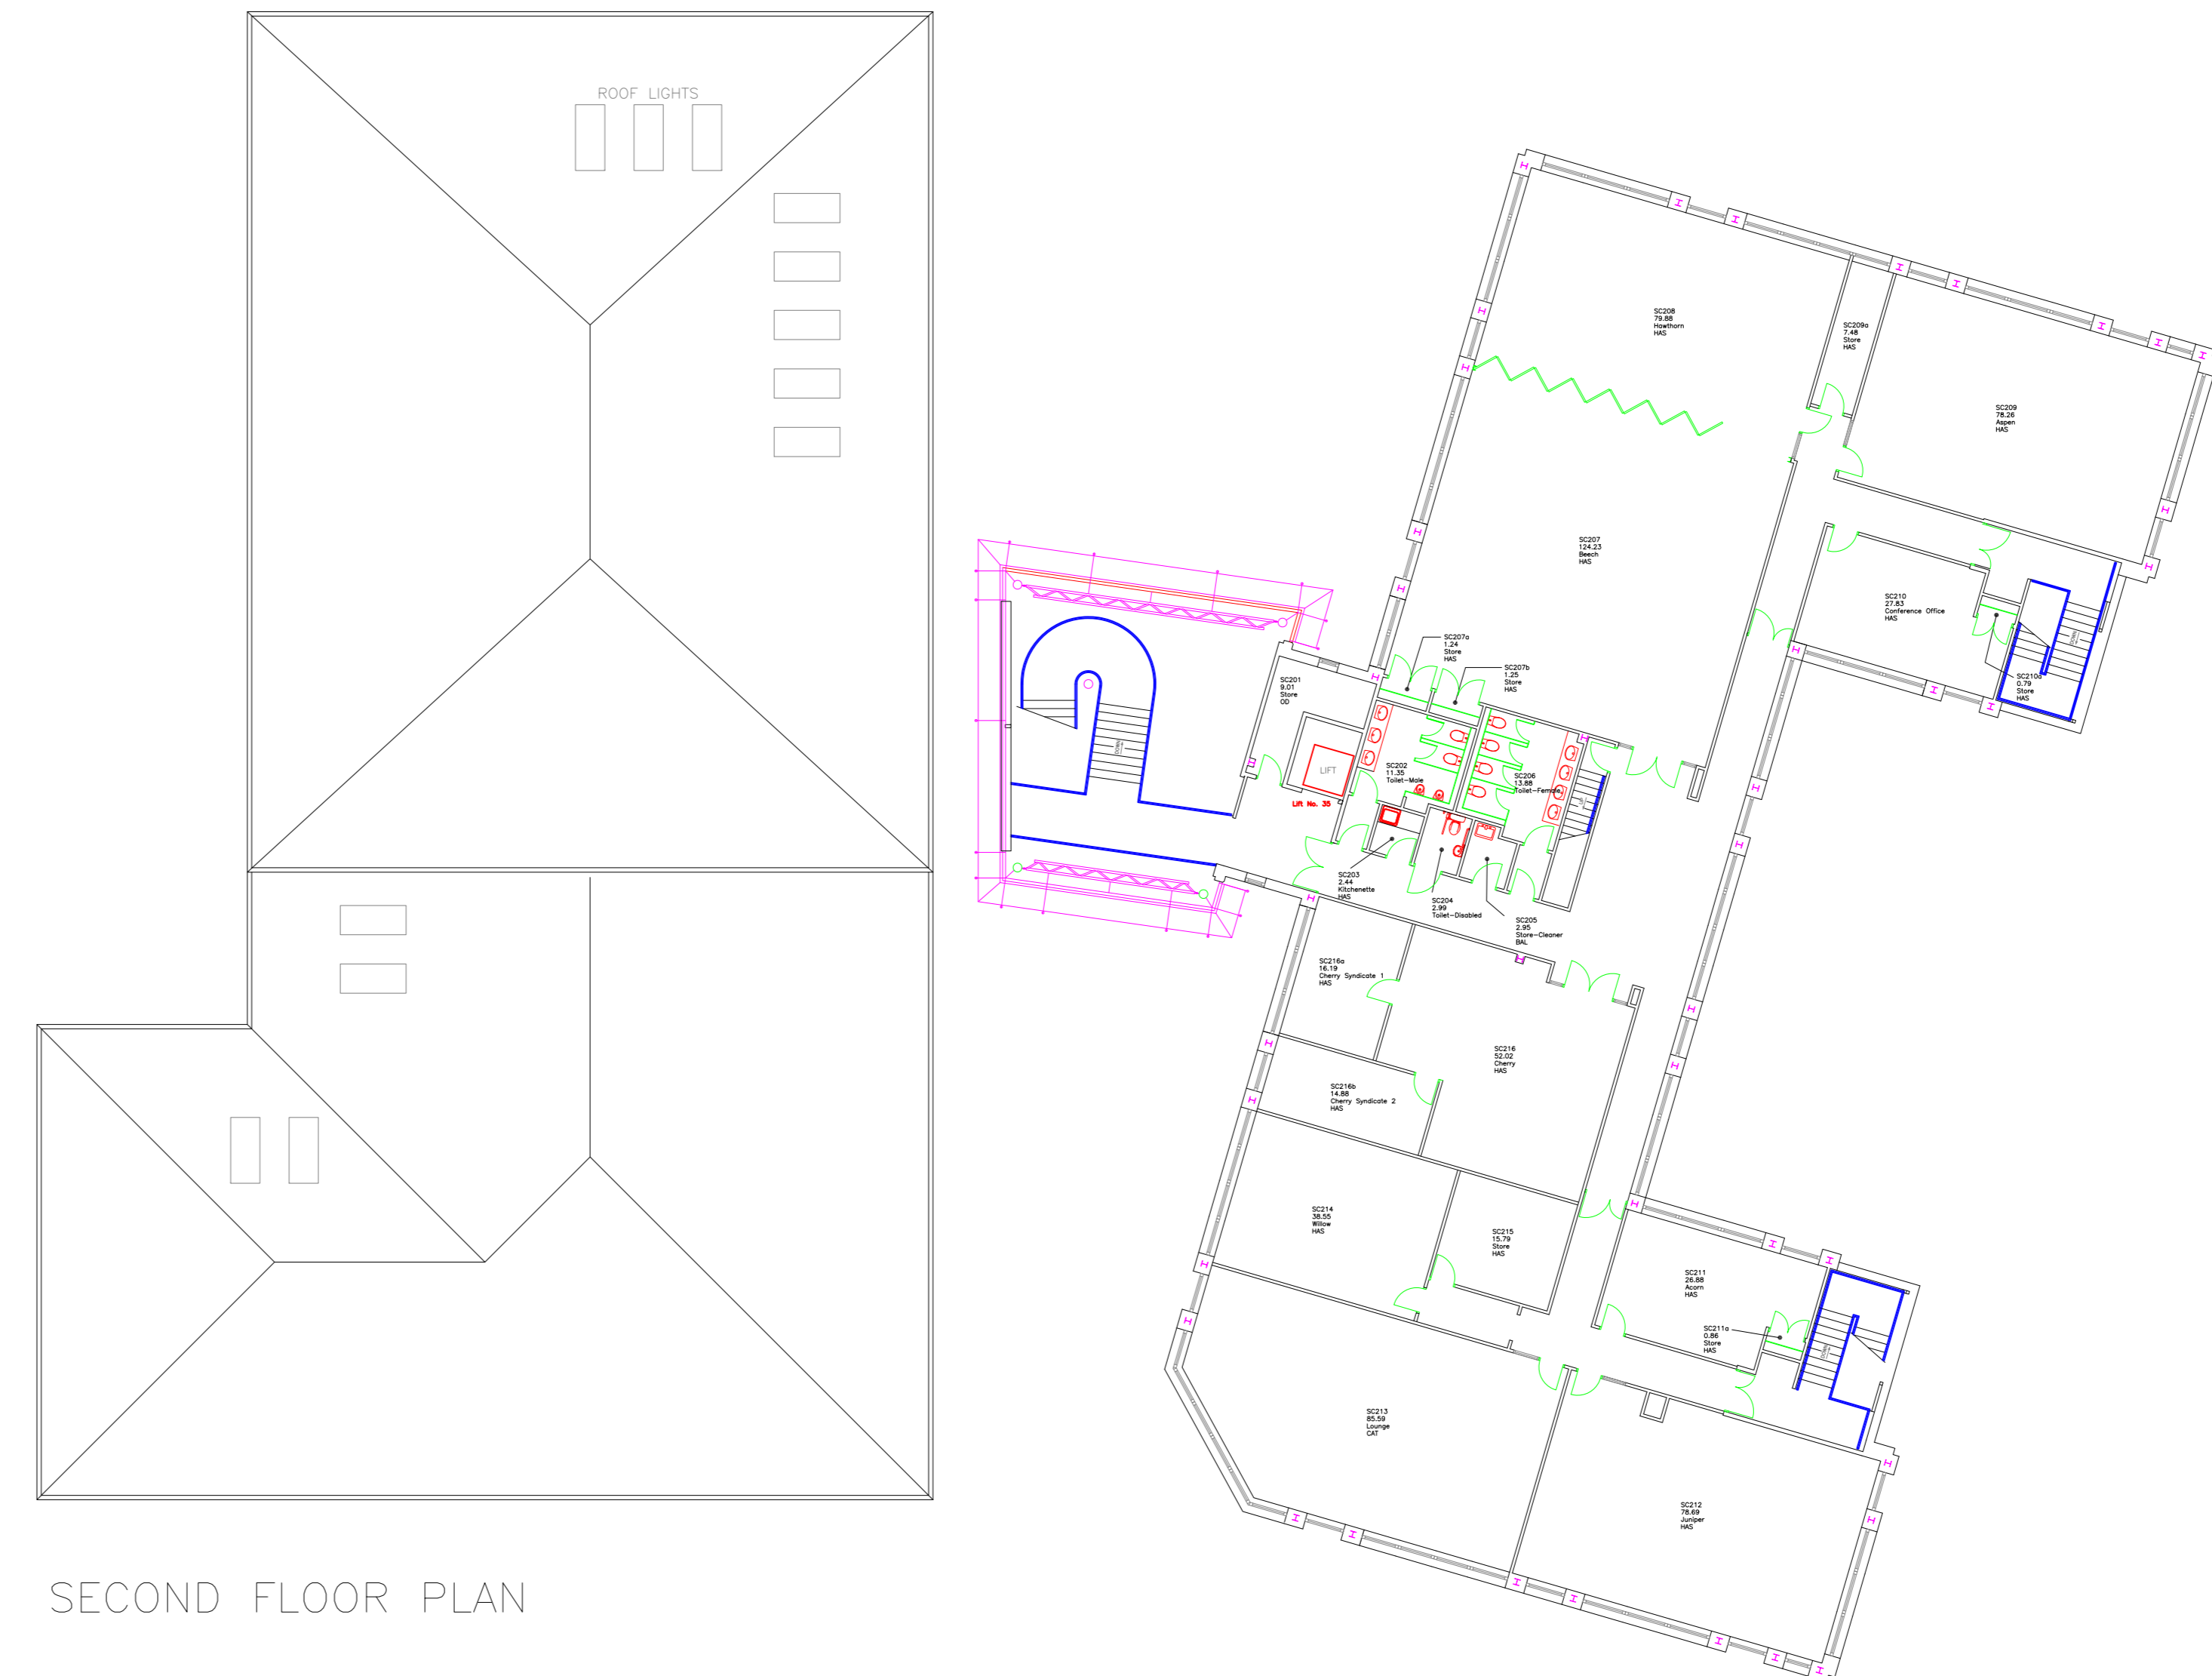

SECOND FLOOR PLAN

Rev	Description	Date	Drawn



**Estates Management Division**  
City Campus, MX Building, Camp Street, Wolverhampton WV1 1AD  
Tel: 01902 321539 Fax: 01902 321330

**Project**  
Building Layout Including Occupation  
and Use Information - Telford Campus

**Title**  
SC Building  
Telford Campus

Drawn by	EMD	Checked	-	Tender Ref.	-
Drawing Number	SC	Revision	-	Scale	1:200@A0
		Date	12-Jun-09		

This drawing and the building work illustrated are copyright and may only be reproduced with the express permission of The University of Wolverhampton Estates Management Division.  
© University of Wolverhampton 2008